



**Detail Of**

Landflex ZRX Self Adhesive Gas Membrane 100mm onto DPC & 100mm onto Gas Membrane

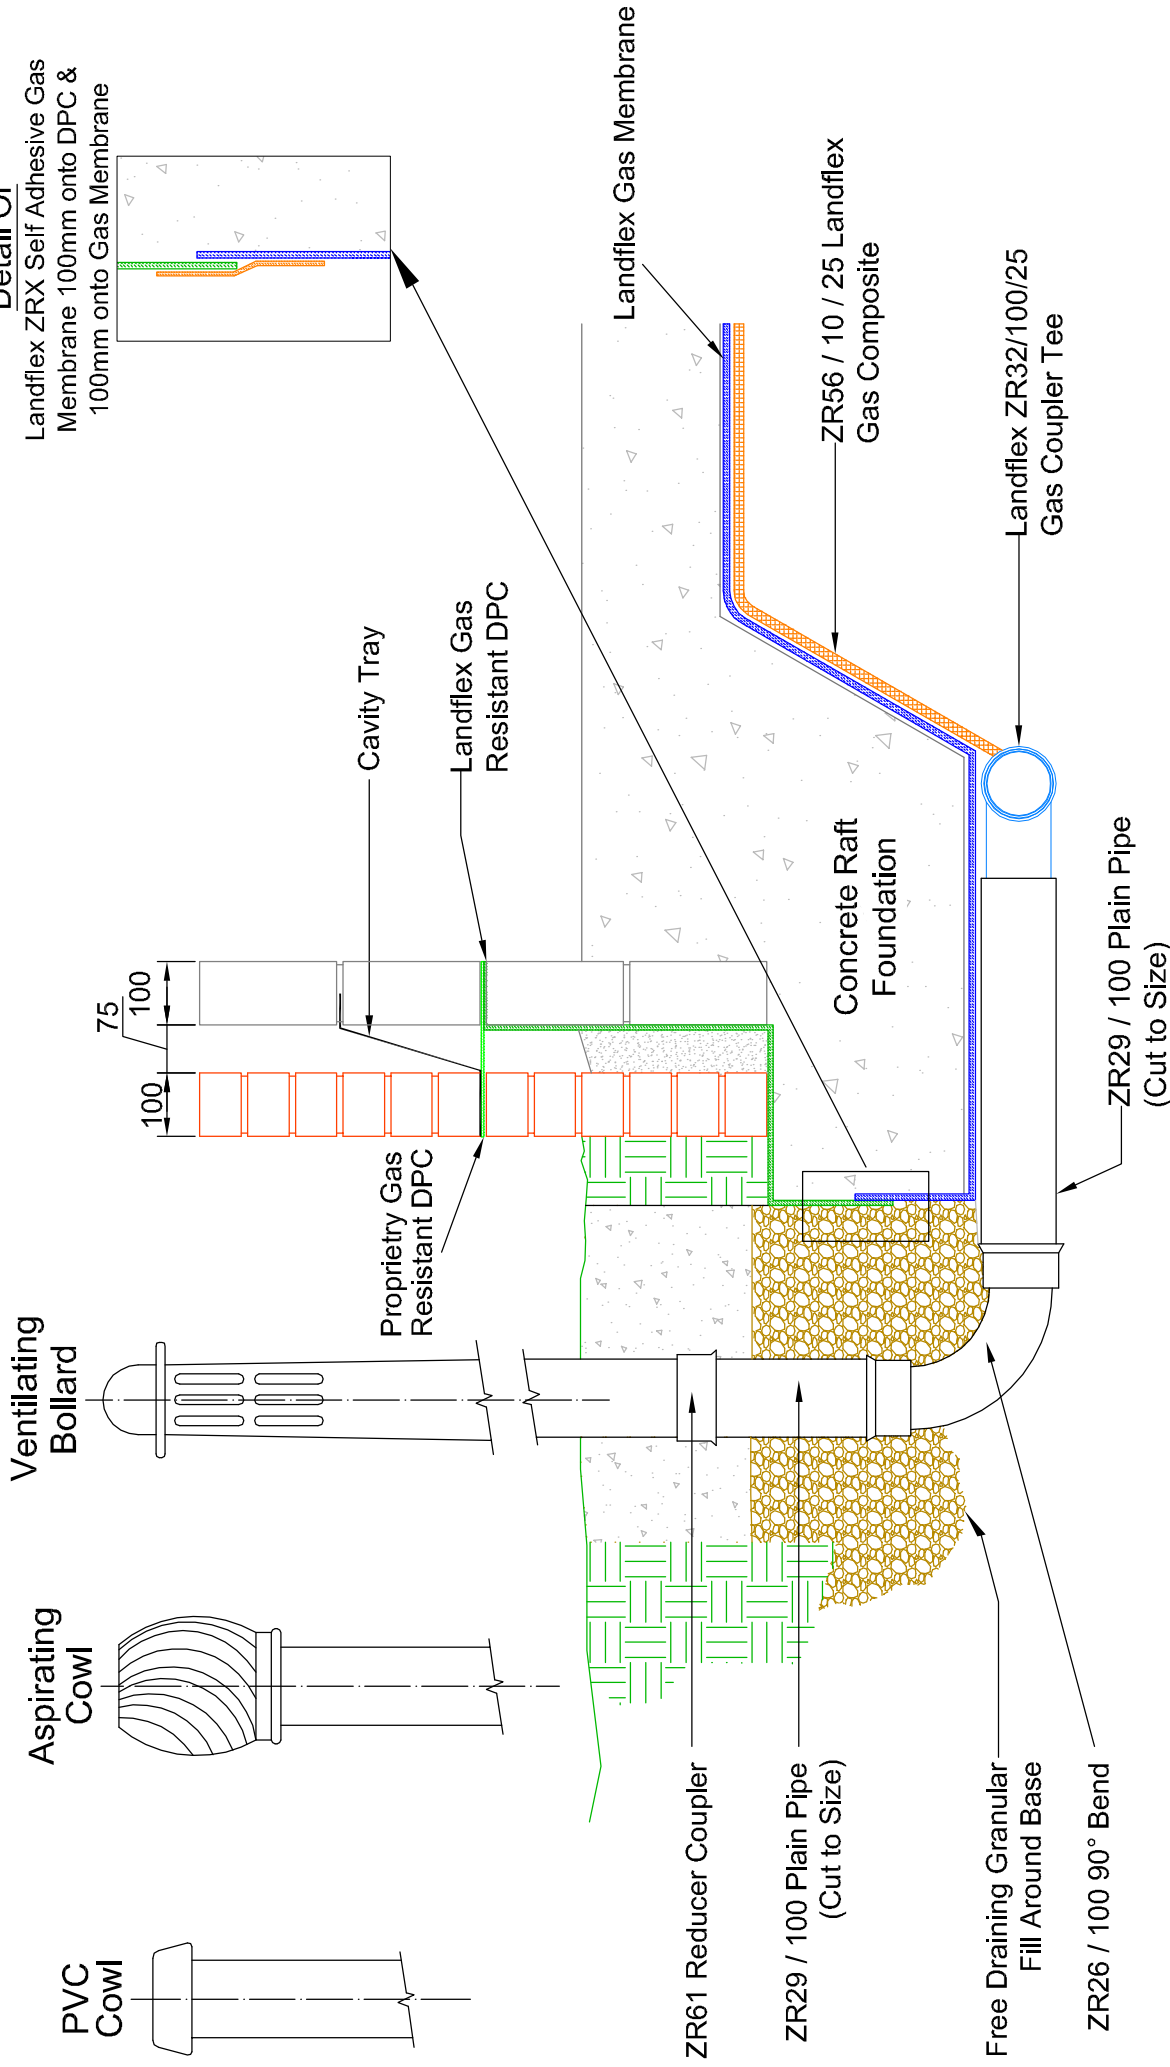

All dimensions in millimeters unless stated otherwise

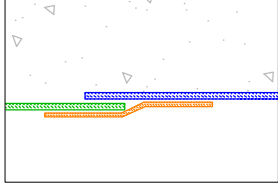

1 Bluebridge Ind. Est, Halstead, Essex CO9 2EX  
 Tel: (01787) 476699 Fax: (01787) 472507  
 e-mail: sales@landline.co.uk www.landline.co.uk

**Typical Venting Outlet Options  
 Used in Conjunction  
 With Raft Foundation**

Drawn	Checked	Approved	Date	Scale
S. Blackwell	S. Quill	B. Ackroyd	3rd June 08	NTS
Drawing No.				Revision
<b>V00 - 01</b>				----
				297x210mm A4