


Detail Of

Landflex ZRX Self Adhesive Gas Membrane 100mm onto DPC & 100mm onto Gas Membrane

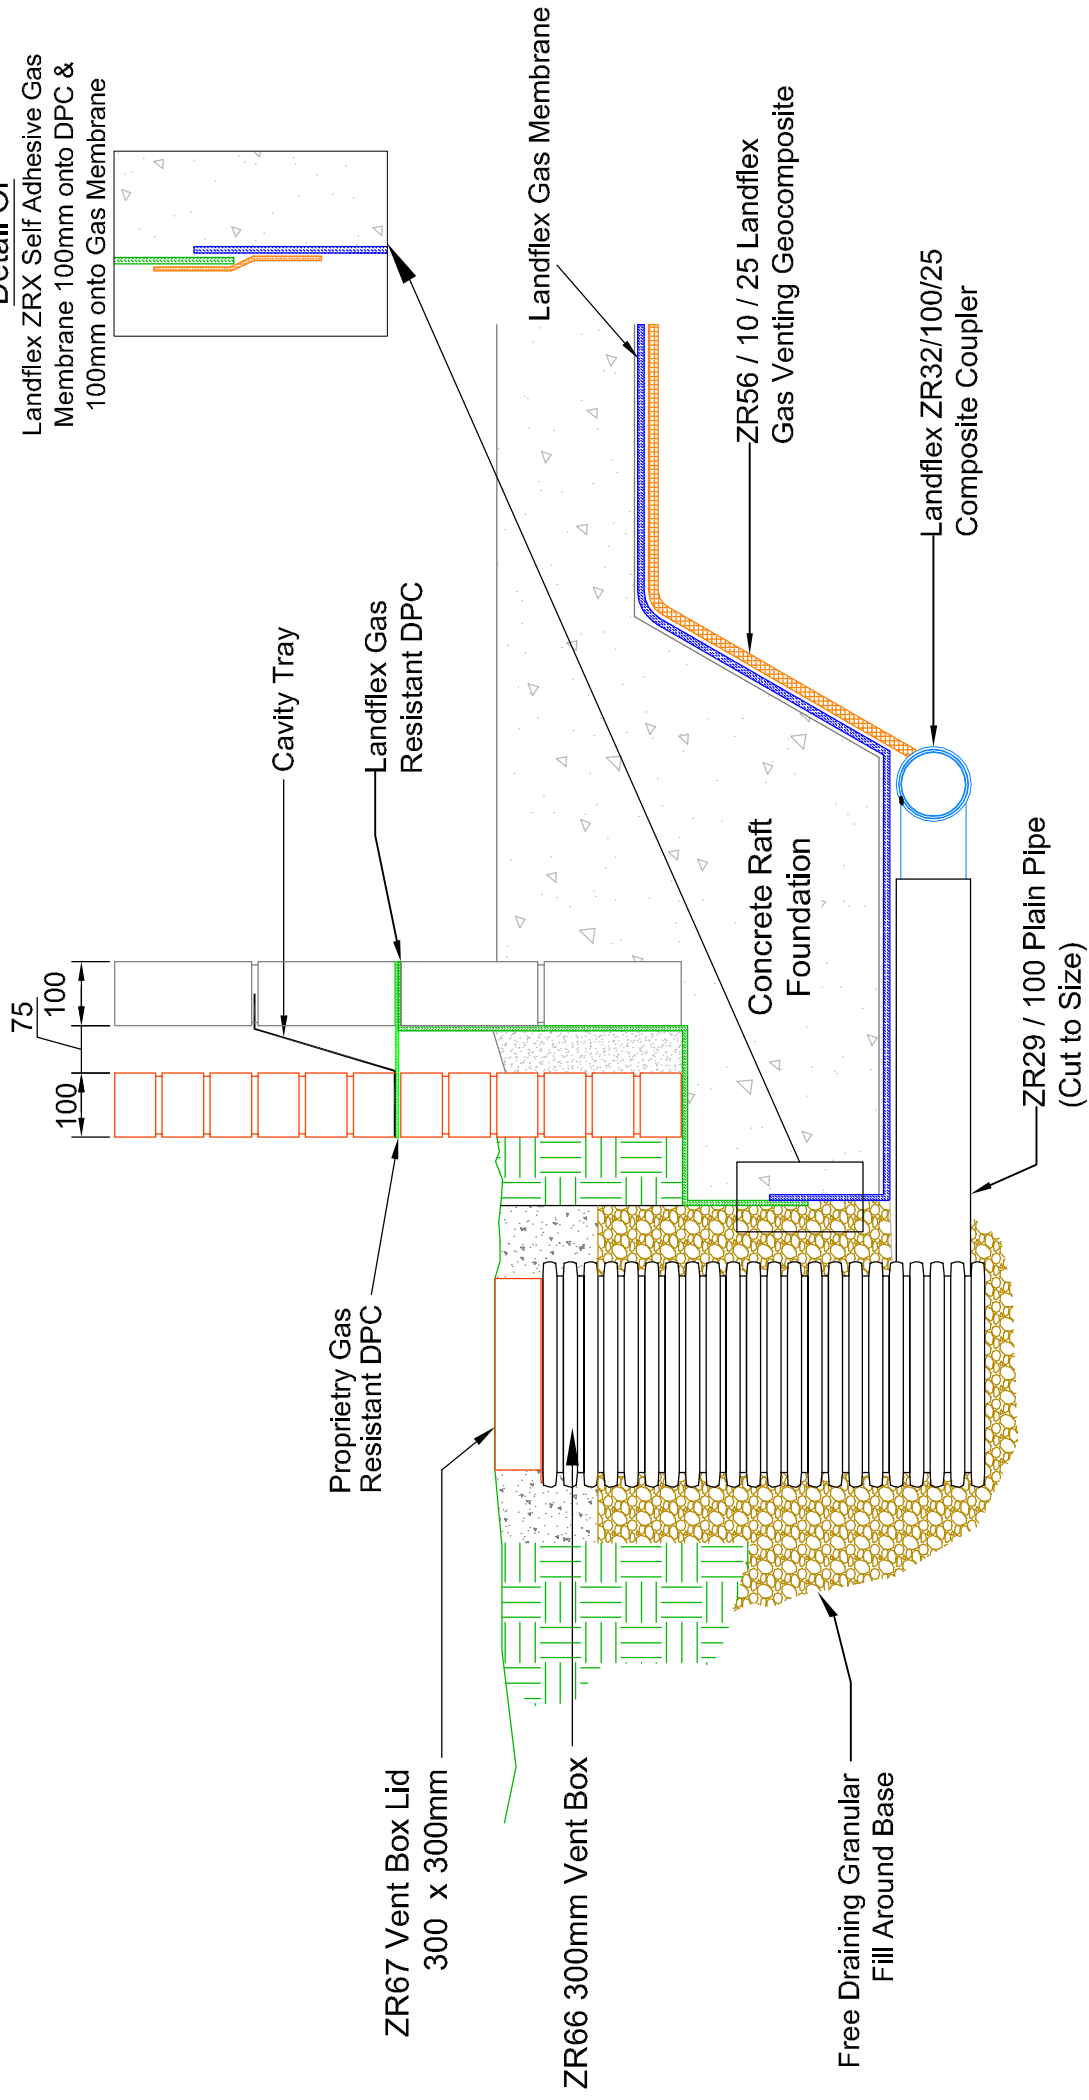

All dimensions in millimeters unless stated otherwise



1 Bluebridge Ind. Est, Halstead, Essex CO9 2EX
 Tel: (01787) 476699 Fax: (01787) 472507
 e-mail: sales@landline.co.uk www.landline.co.uk

**Typical Ground Vent Box Detail
 Used in Conjunction With
 A Raft Foundation**

Drawn
 S. Blackwell
 Checked
 S. Quill
 Approved
 B. Ackroyd
 Date
 3rd June 08
 Scale
 NTS

Drawing No.

GLVB 02

Revision

297x210mm A4