


200mm Wide Landflex ZRX Tape
100mm on to Pile Cap & 100mm
on to Gas Membrane

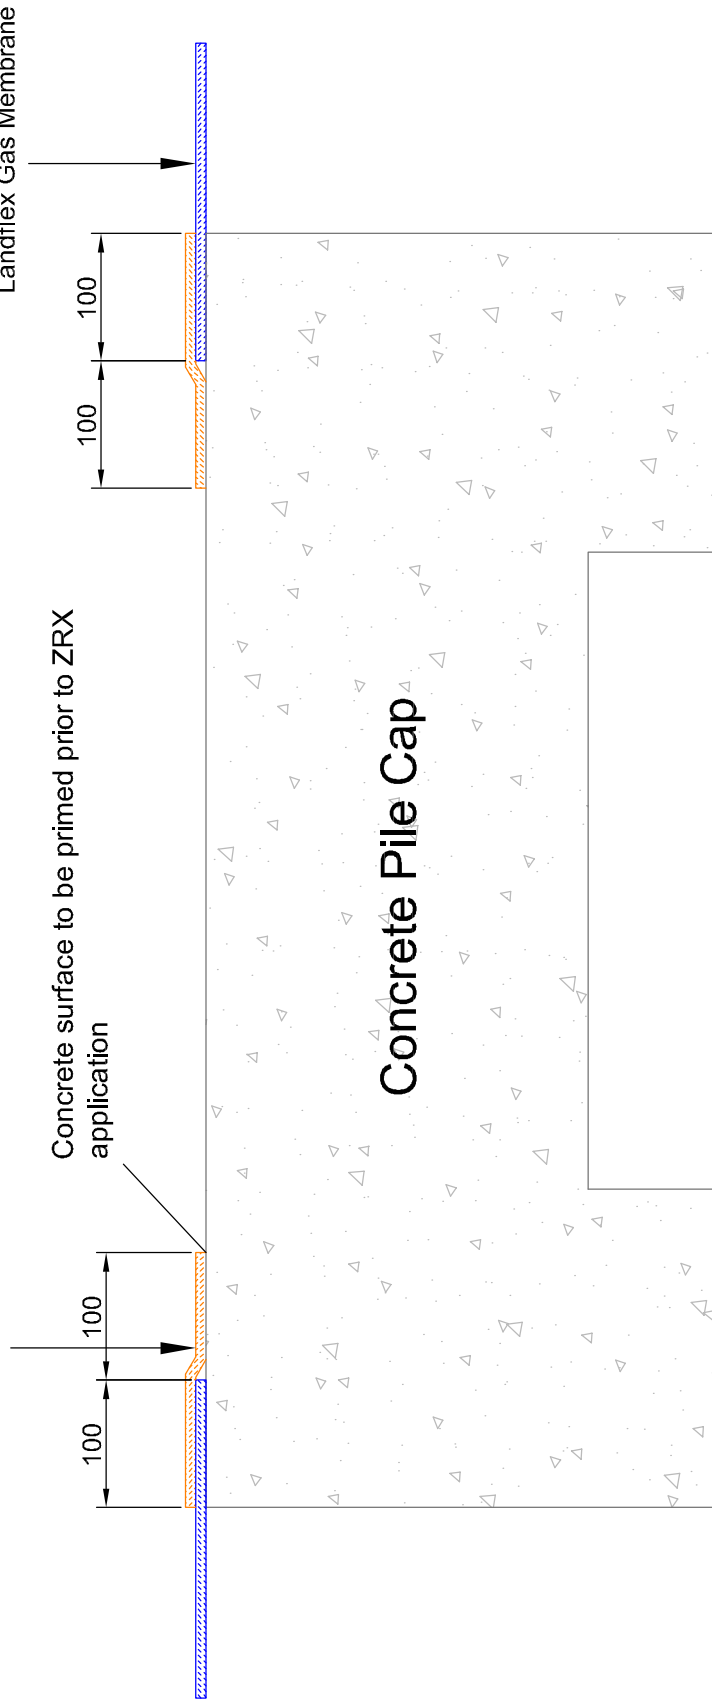

All dimensions in millimeters unless stated otherwise



1 Bluebridge Ind. Est, Halstead, Essex CO9 2EX
Tel: (01787) 476699 Fax: (01787) 472507
e-mail: sale@landline.co.uk www.landline.co.uk

Typical Pile Cap Sealing Detail

Drawing No.

PCSD 01

Drawn

S. Blackwell

Checked

S. Quill

Approved

B. Ackroyd

Date

3rd June 08

Scale

NTS

Revision

297x210mm A4