


Notes:-

- The gas barrier membrane shall be 1.0mm thick Landflex HCR, by Landline Limited (01787 476699).
- The membrane shall be fully wedge welded to ensure integrity, and all pipe penetrations into the building will be sealed using pre-formed collars.
- The membrane shall be continuous under the building and be sealed to the extended DPC around the perimeter.
- All installation works to be undertaken by Landline Limited directly employed installation engineers.

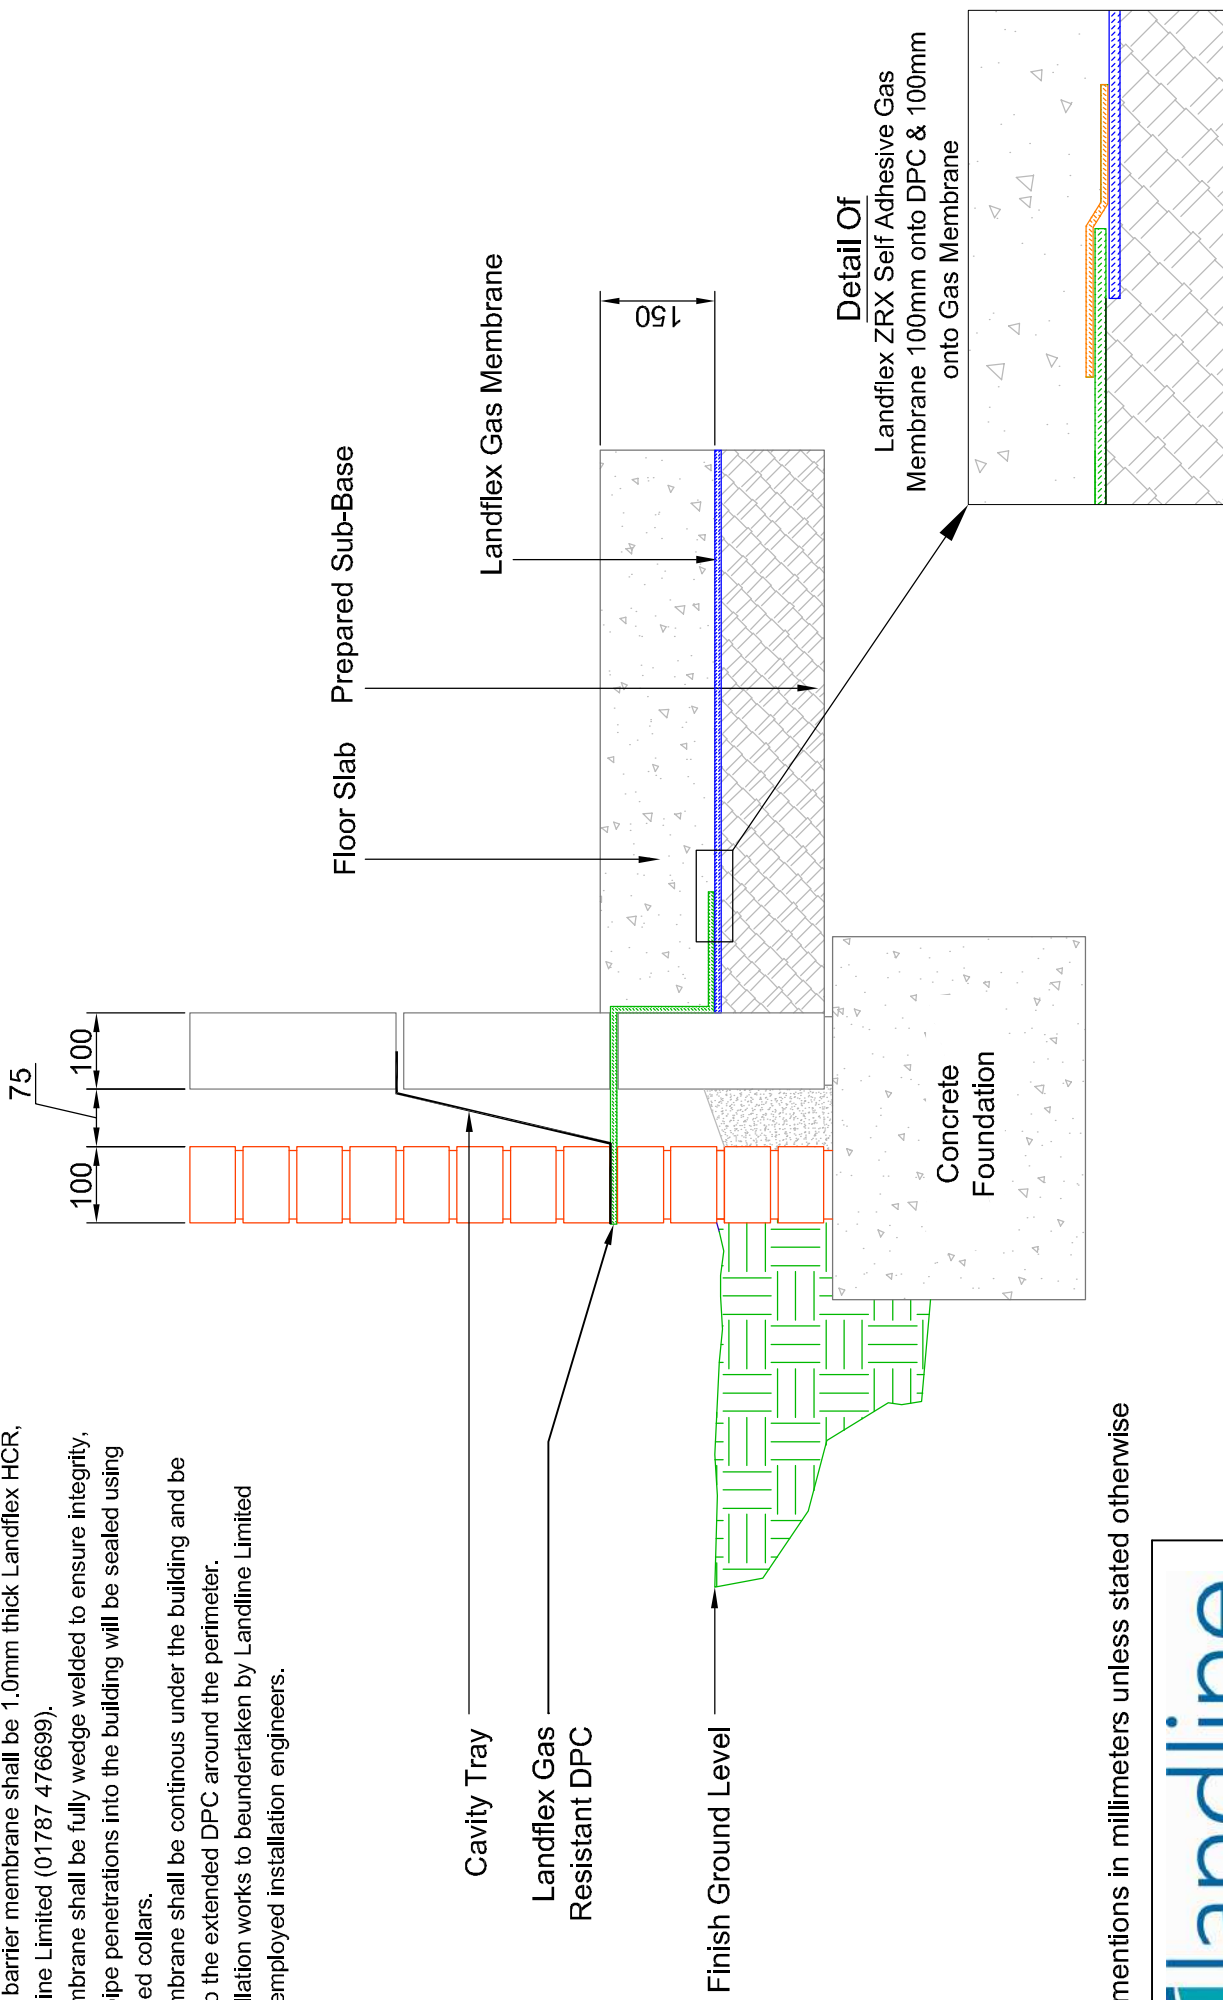

All dimensions in millimeters unless stated otherwise



1 Bluebridge Ind. Est, Halstead, Essex CO9 2EX
 Tel: (01787) 476699 Fax: (01787) 472507
 e-mail: sales@landline.co.uk www.landline.co.uk

Typical Detail		Drawn	Checked	Approved	Date	Scale
Standard DPC Sealing Detail (1.0mm Landflex HCR)		S. Blackwell	S. Quill	B. Ackroyd	3rd June 08	NTS
Drawing No.		CQA 02 DPC		Revision		----
						297x210mm A4