


Notes:-

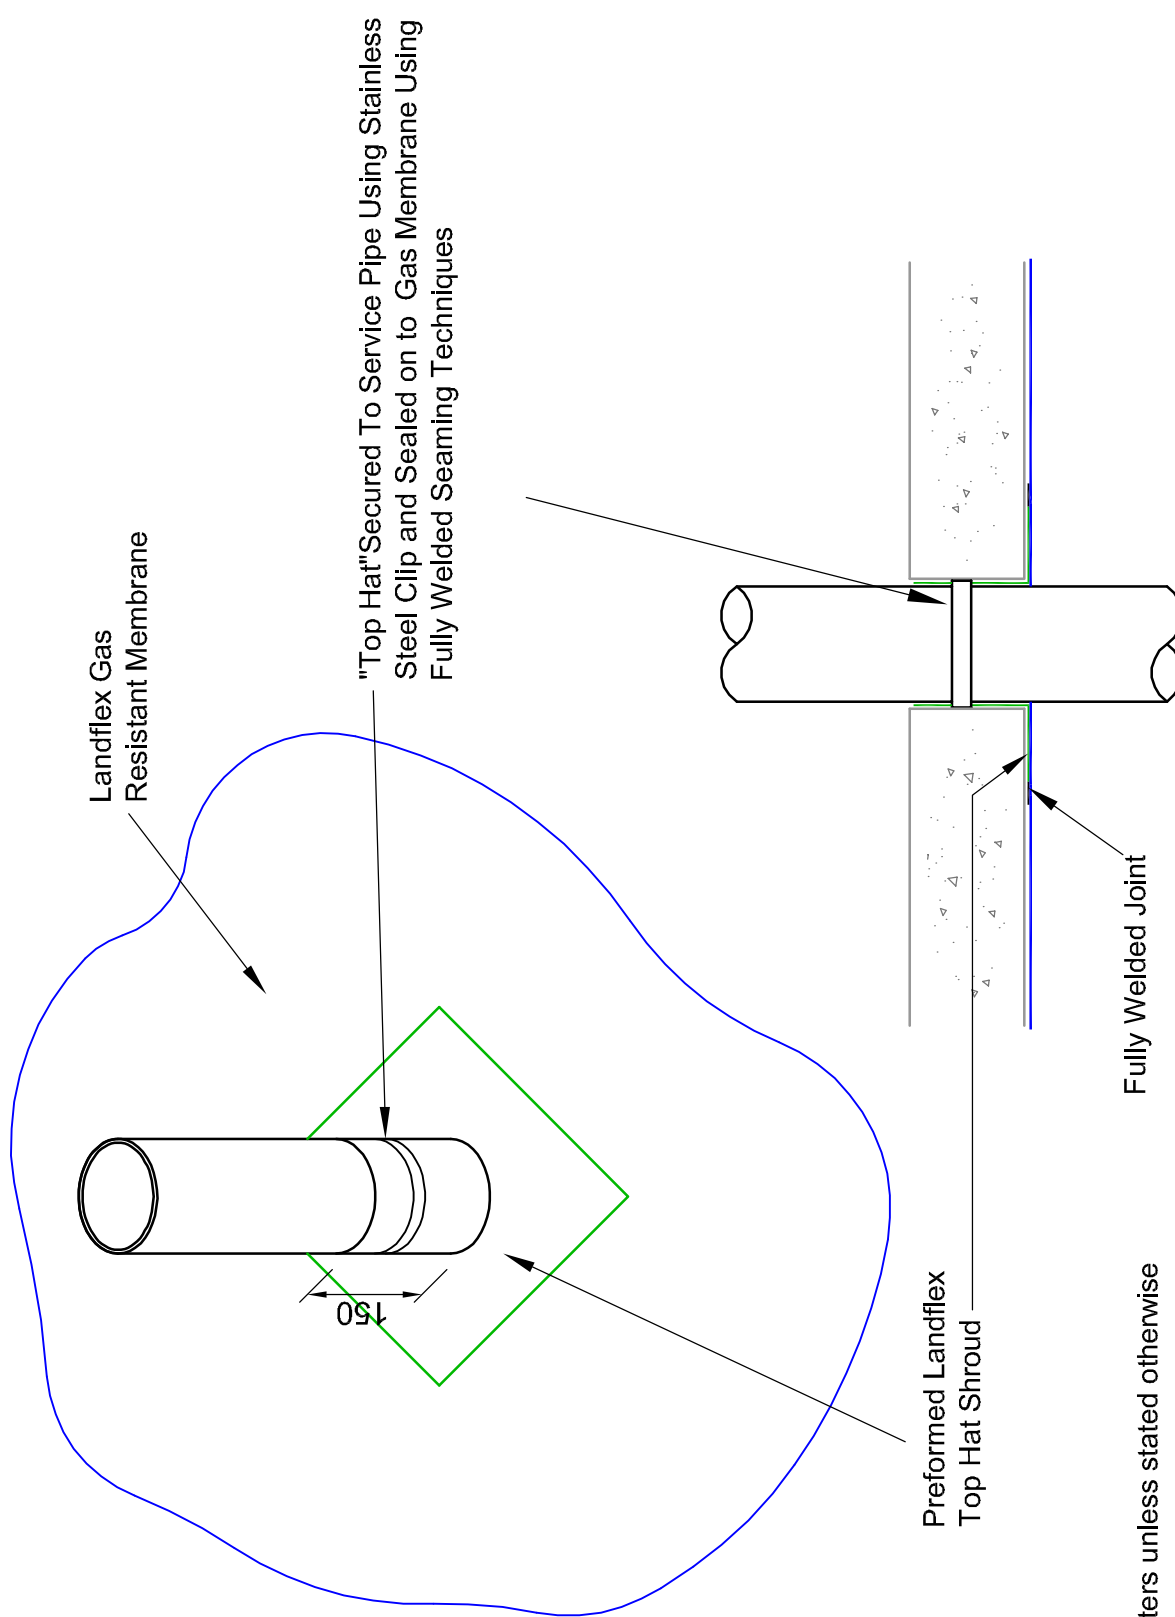

All dimensions in millimeters unless stated otherwise



1 Bluebridge Ind. Est, Halstead, Essex CO9 2EX
 Tel: (01787) 476699 Fax: (01787) 472507
 e-mail: sale@landline.co.uk www.landline.co.uk

Typical Detail of Service Pipe Penetrating Gas Membrane (Welded Seams)

Drawn	Checked	Approved	Date	Scale
S. Blackwell	S. Quill	B. Ackroyd	3rd June 08	NTS
Drawing No.				Revision
PSD 01				----
				297x210mm A4