


**Notes:-**

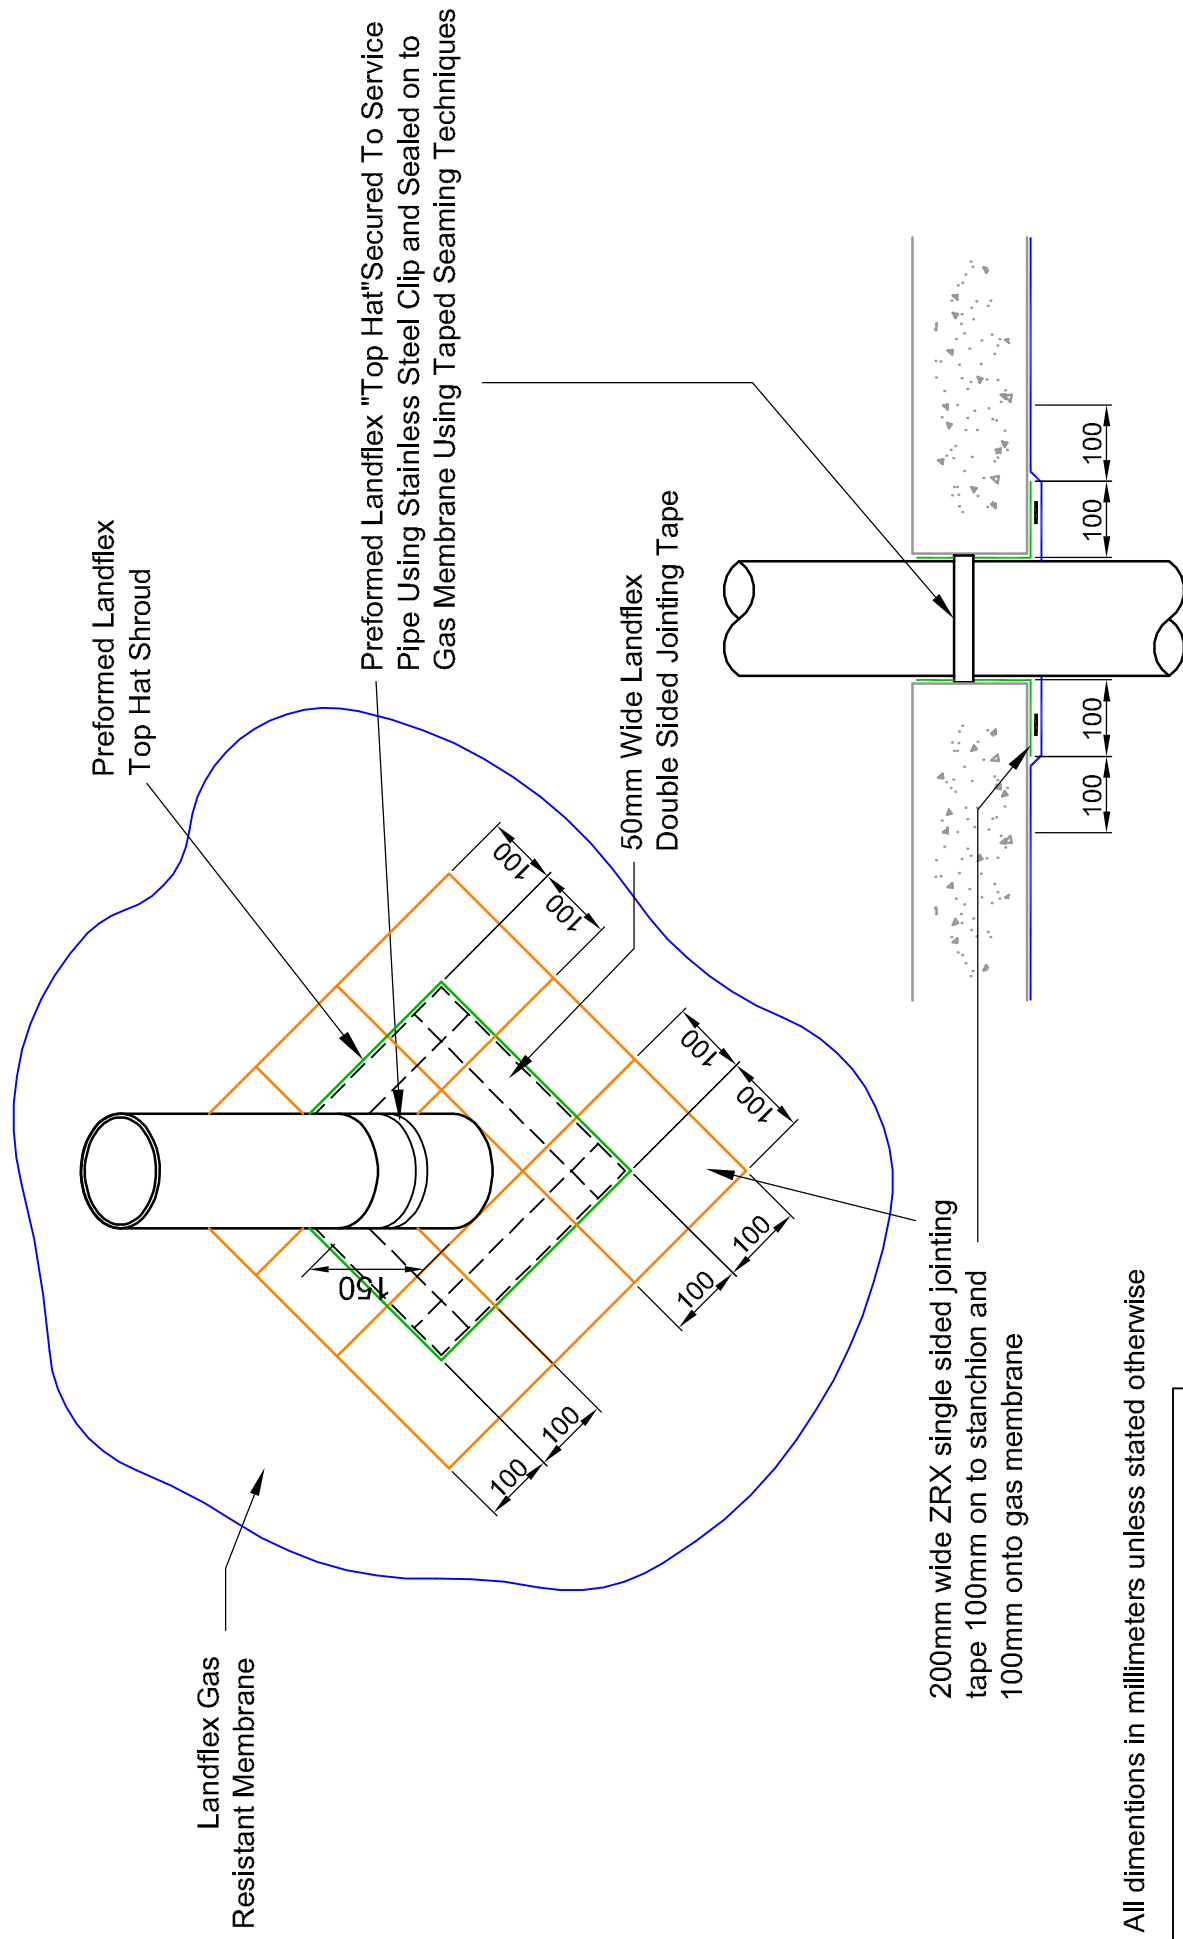

All dimensions in millimeters unless stated otherwise



1 Bluebridge Ind. Est, Halstead, Essex CO9 2EX  
Tel: (01787) 476699 Fax: (01787) 472507  
e-mail: sale@landline.co.uk www.landline.co.uk

**Typical Detail of Service Pipe Penetrating Gas Membrane Using Taped Sealing Details**

Drawn  
S. Blackwell

Checked  
S. Quill

Approved  
B. Ackroyd

Date  
3rd June 08

Scale  
NTS

Drawing No.  
**PSD 02**

Revision

----

297x210mm A4